


No.	EQUIPMENT
1.	PVC PIPING
2.	FIBERGLASS FILTER HOUSING
3.	AUTOMATIC VALVE
4.	MANOMETER
5.	STEEL FRAME
6.	PROGRAMMABLE CONTROLLER
7.	AIR VENT VALVE
8.	DIAPHRAGM VALVE
9.	UPPER DISTRIBUTOR
10.	WEAK ACID CATION "PUROLITE C104"
11.	"AQUA-GRAVEL "
12.	LOWER DISTRIBUTOR
13.	H-CHLOR FLOW METER
14.	H-CHLOR TANK
15.	WATER SAMPLING
16.	DRAINAGE
17.	NEUTRALIZATION TANK
18.	BUTTERFLY VALVE

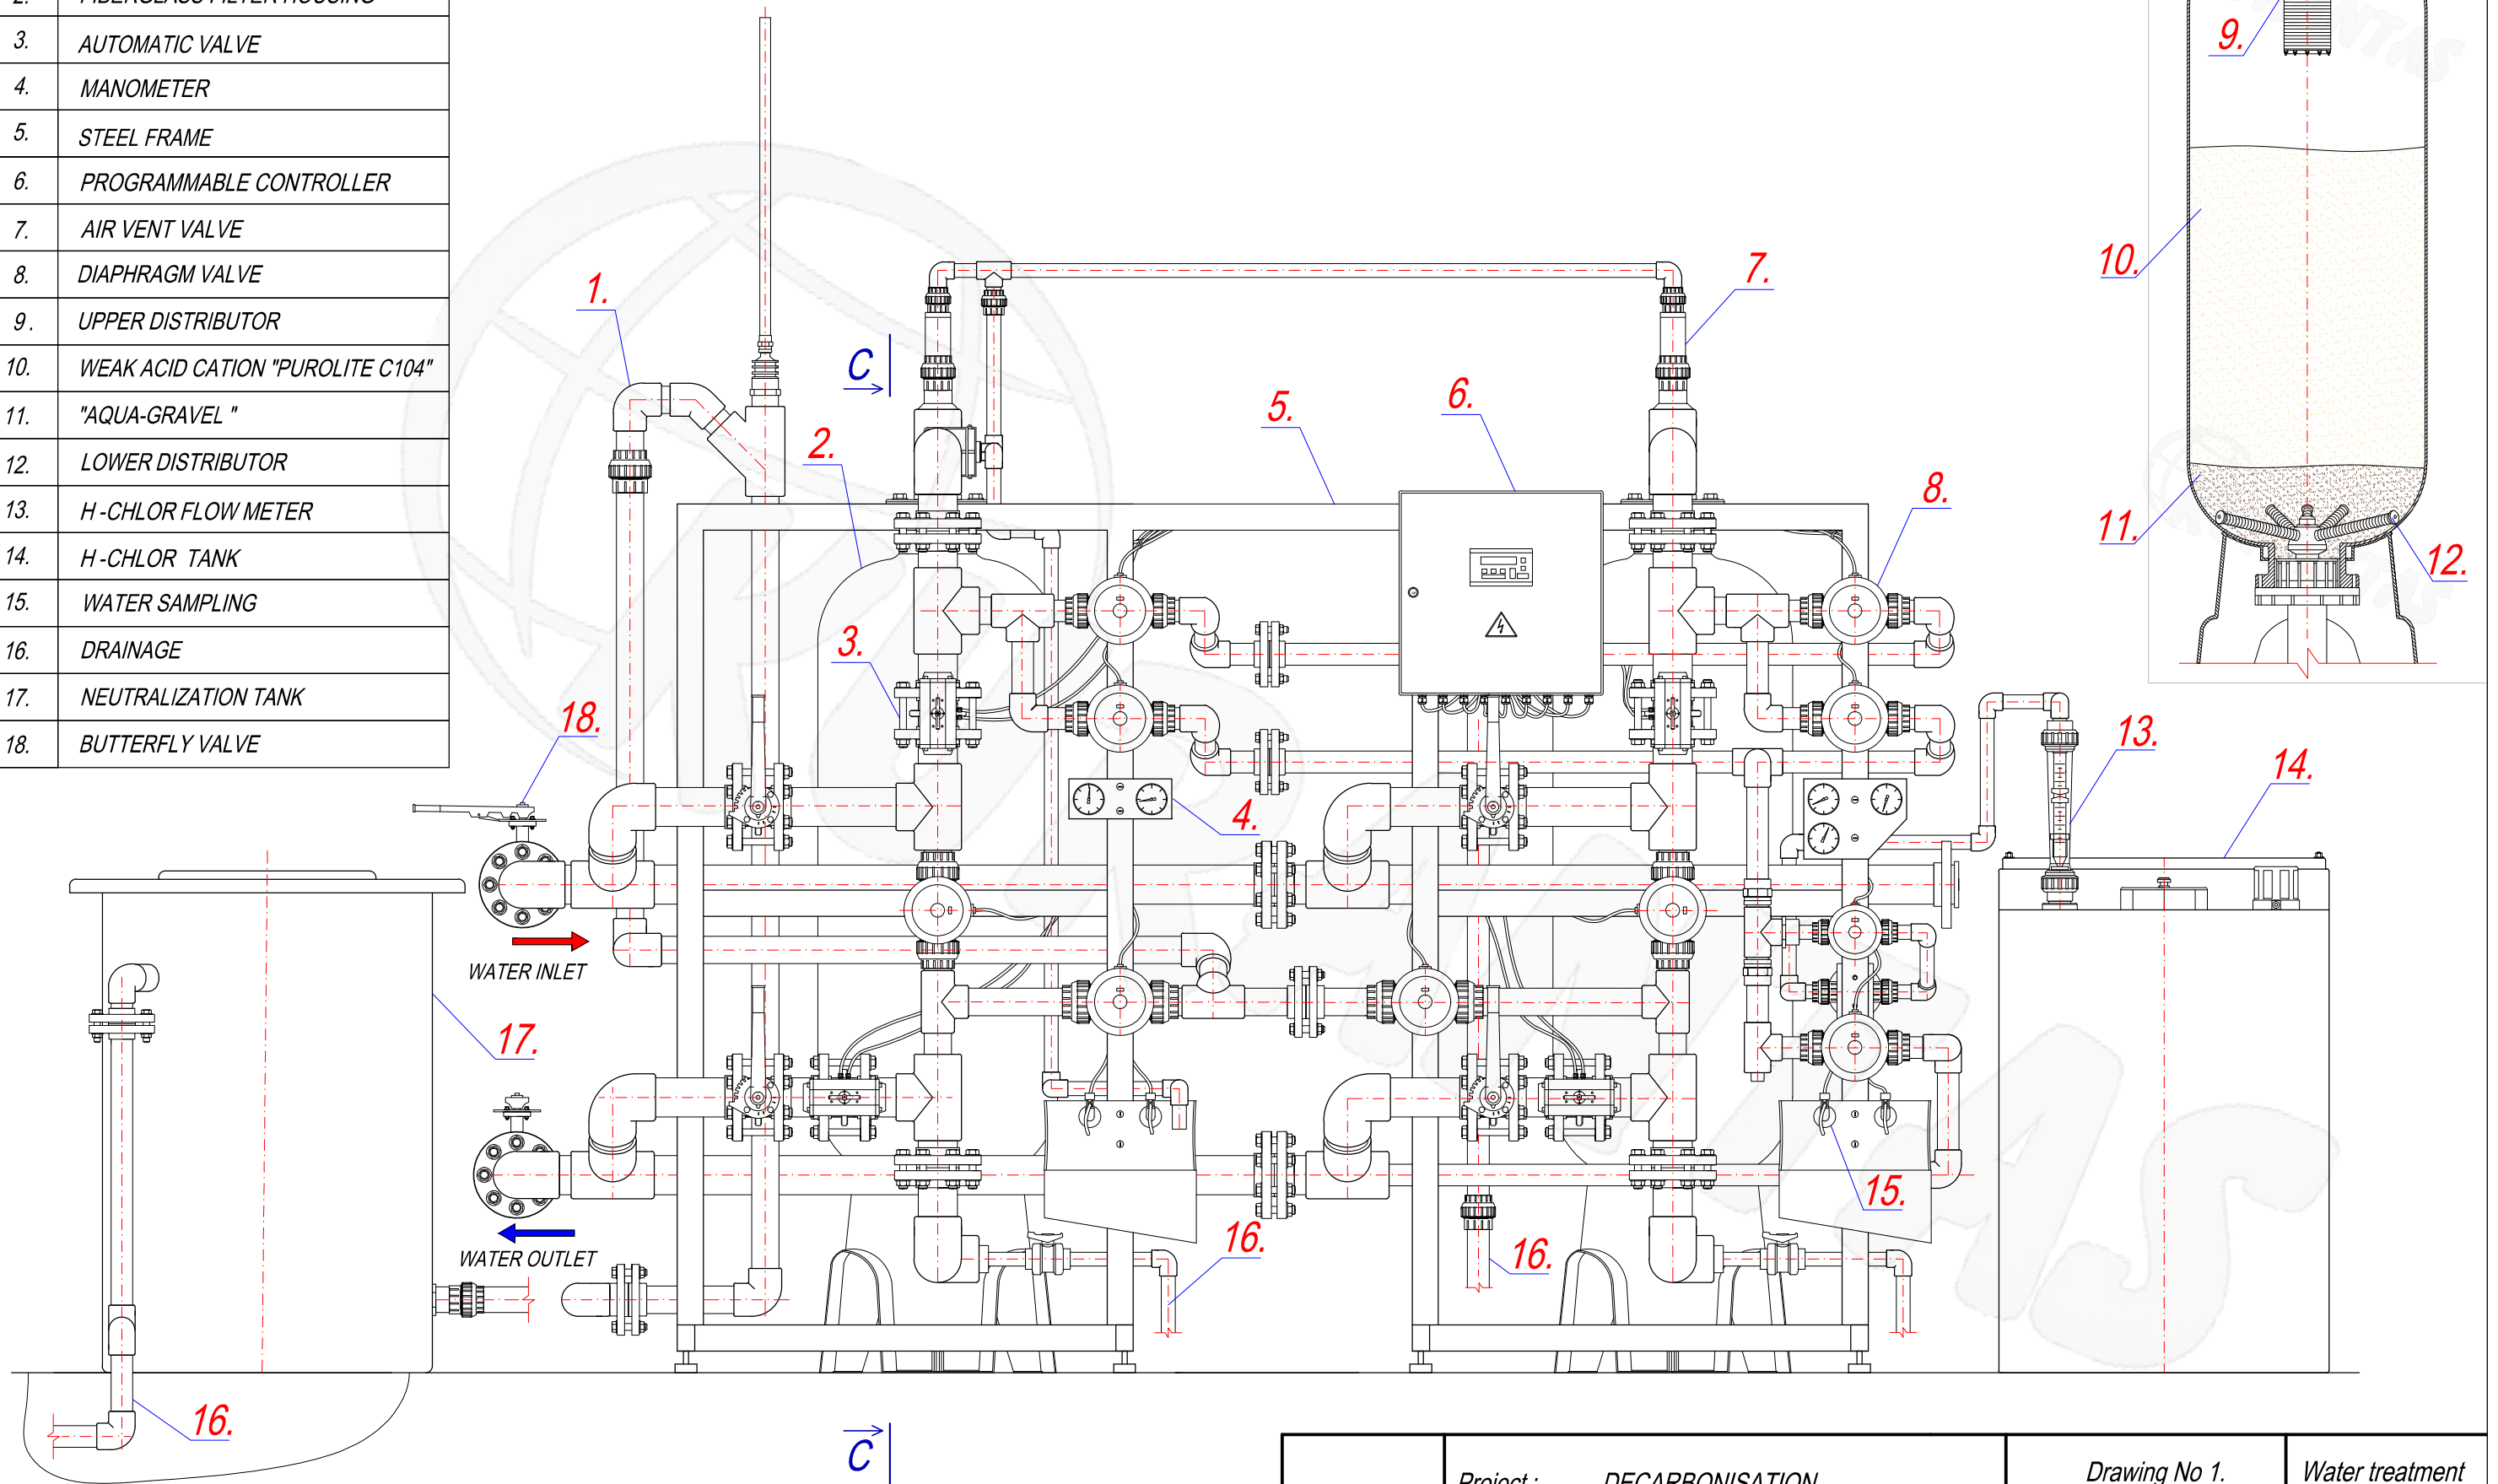

	Project : DECARBONISATION		Drawing No 1.	Water treatment
	Drawn by:	K. Mailaitė	2014-11-05	Decarbonisation
	Approved by:	M. Baltušnikas	2014-11-05	
	Client :	A 3		1 : 15
				Sheet
				1 / 1